


# INITIAL SAFETY IMPROVEMENTS AT WATERLOO (IMAX) ROUNDBABOUT

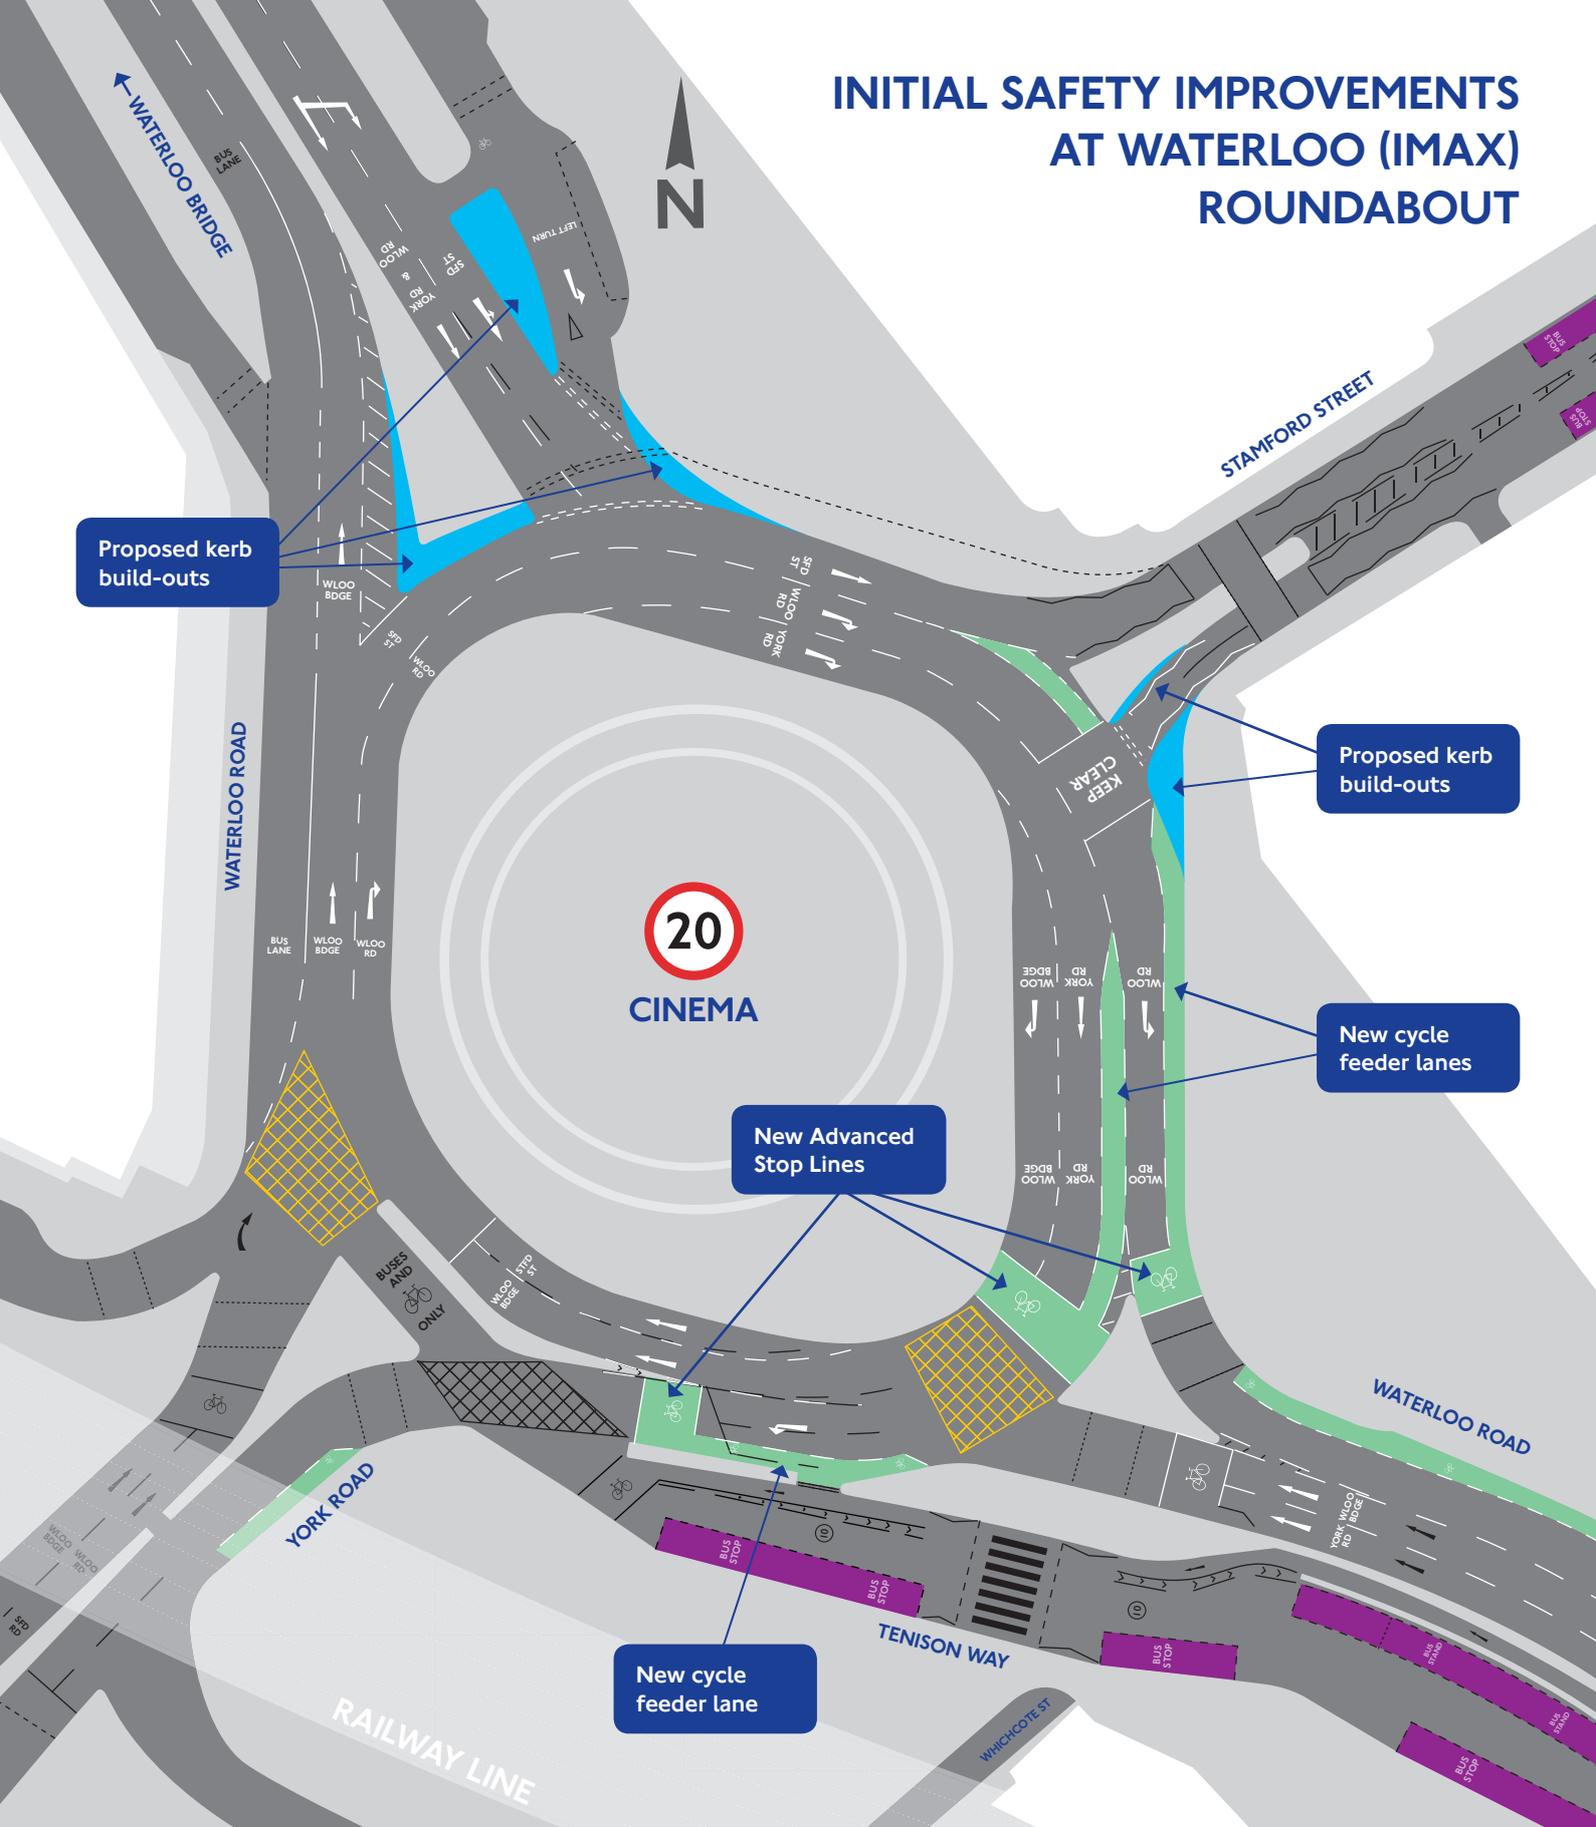

## KEY

-  NEW ROAD MARKINGS
-  NEW YELLOW BOXES
-  EXISTING ROAD MARKINGS
-  PROPOSED KERB BUILD-OUT
-  PROPOSED GREEN COLOURED SURFACE TREATMENT
-  PROPOSED 20MPH SPEED LIMIT AT THE ROUNDABOUT IN EARLY 2013